


PROPRIETARY INFORMATION
DO NOT DUPLICATE

CONFIDENTIAL DATA
DO NOT DISCLOSE

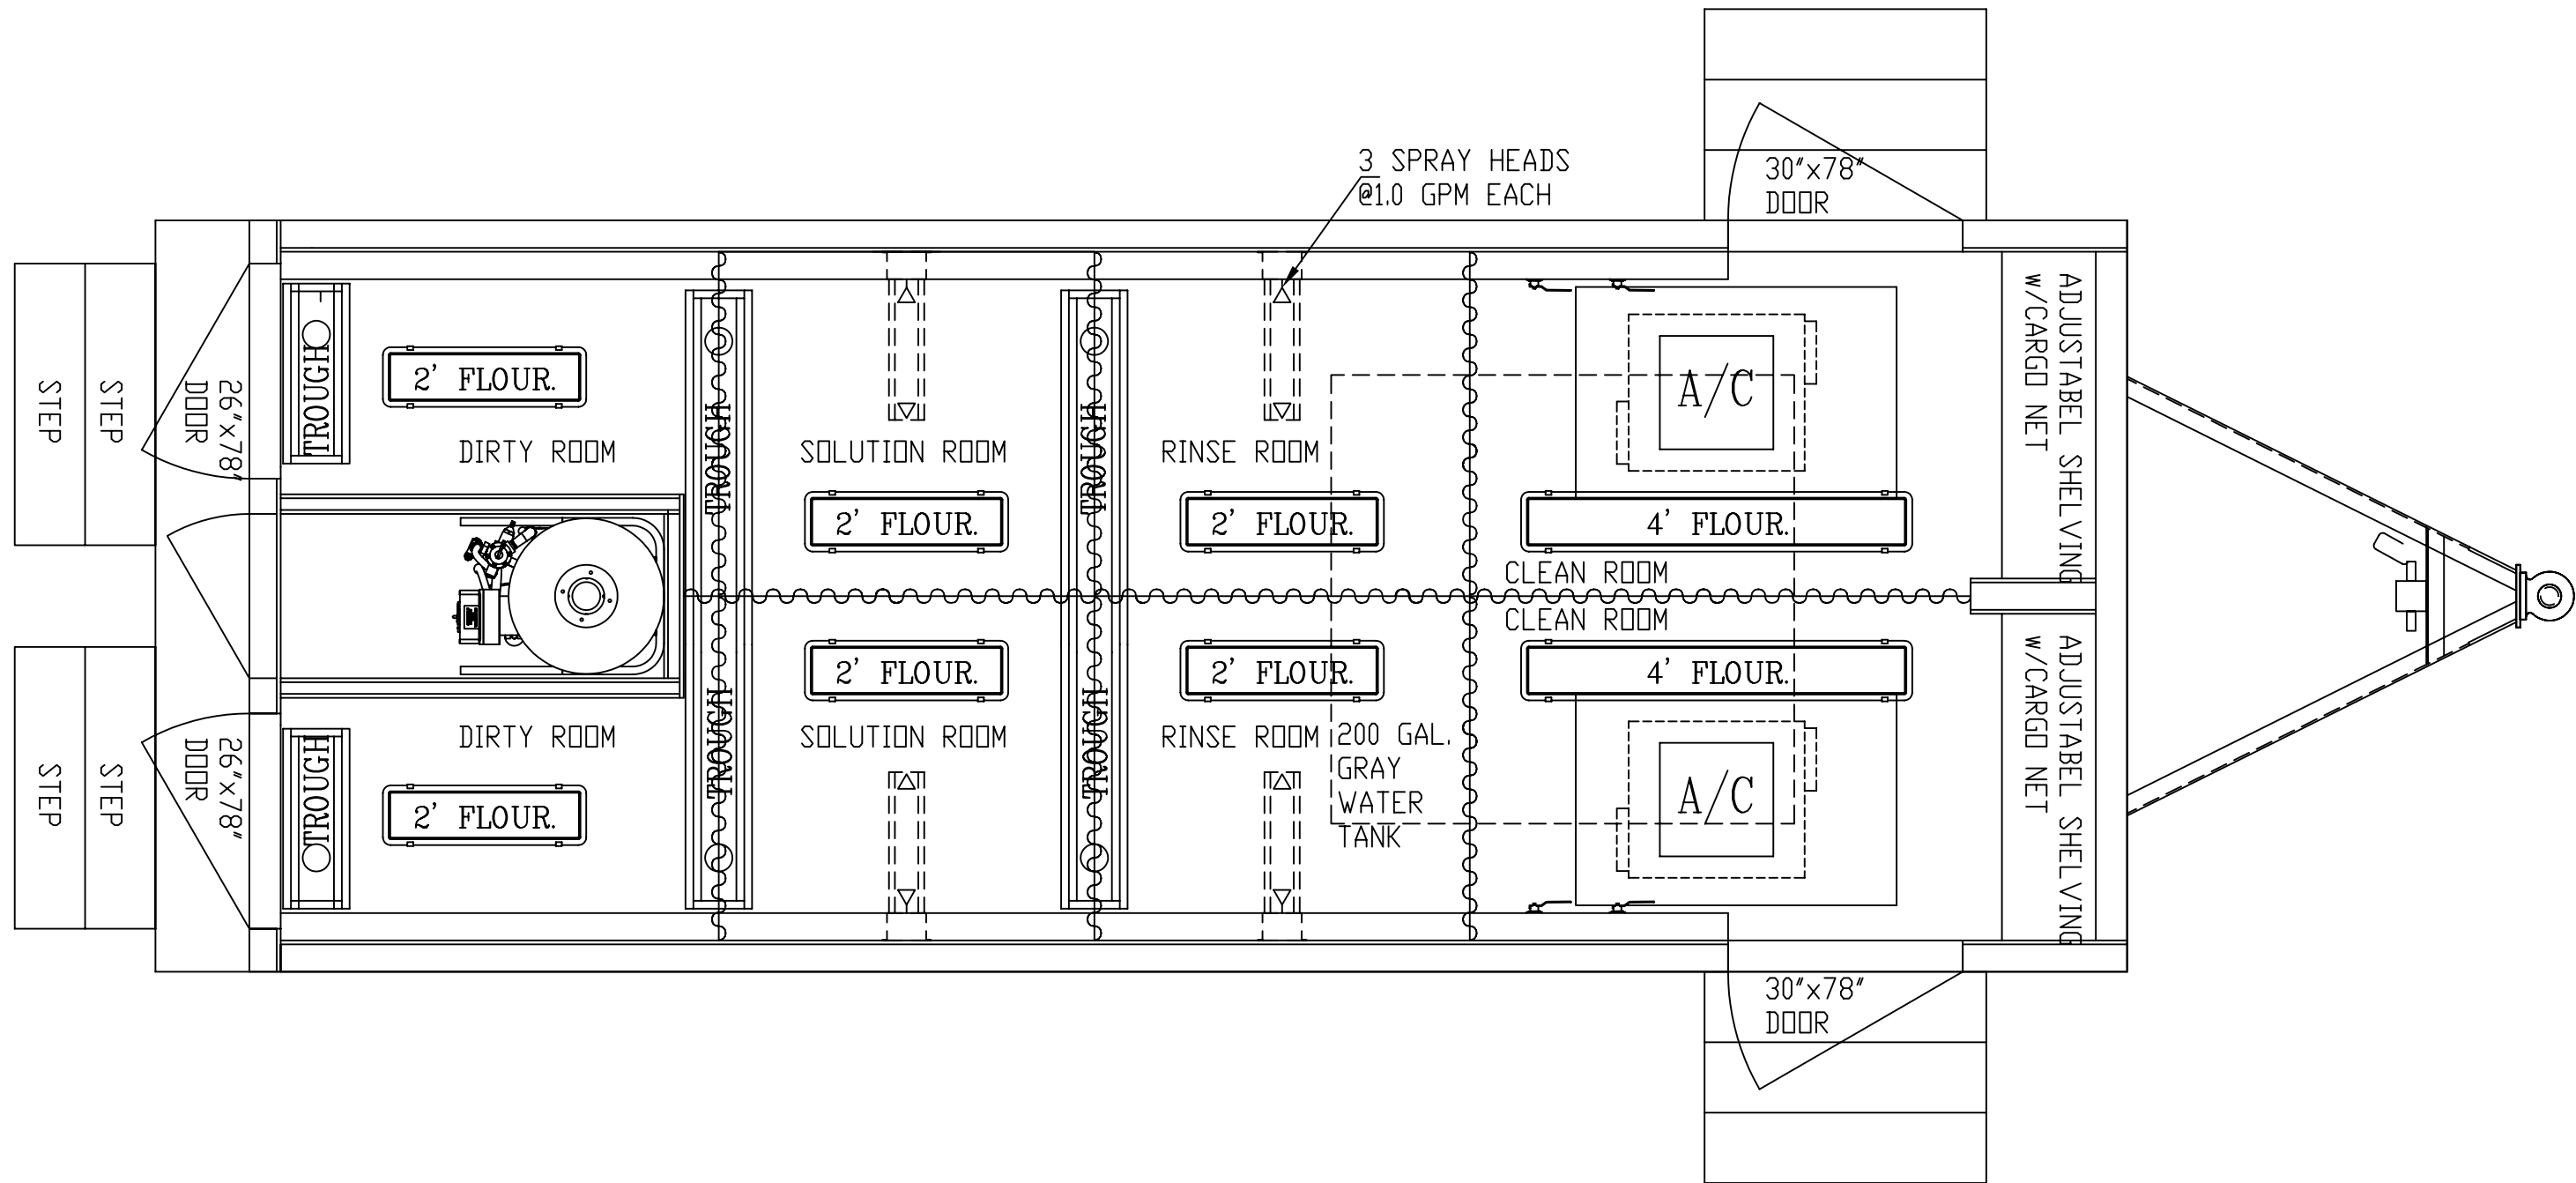

<p>THIS DRAWING IS THE PROPERTY OF ACSI. IT SHALL NOT BE COPIED OR DUPLICATED AND SHALL NOT BE SUBMITTED TO OUTSIDE PARTIES WITHOUT THE CONSENT OF ACSI.</p> <p>DIMENSIONS ARE IN INCHES. INTERPRET DWGS PER ASME NATIONAL STANDARDS. DIMENSIONS ARE TO BE NET AFTER PROTECTIVE COATING. BURRING NOT TO EXCEED 10% OF SHEETMETAL THICKNESS EXCEPT WHERE NOTED.</p>	<p>DIMENSIONAL TOLERANCE: UNLESS OTHERWISE SPECIFIED</p> <p>X.X ±.05 X.XX ±.03 X.XXX ±.015 FRACTIONS ±1/16 ANGLES ±1°</p>	<p>ADVANCED CONTAINMENT SYSTEMS INC. Houston, Texas © ACSI 1999 Rights Reserved.</p>	DRAWING TITLE MASS DECON TRAILER FLOOR PLAN	
			DRAWING NUMBER 30241089	
PART NUMBER 20' X 8'		PROJECT:		MAT'L USED :
DRAWN BY : HN		DATE 09/21/07		QTY :
SCALE :		REV LEVEL:		SHEET OF
REV.	ECN	DATE	REVISIONS	NAME/CHKD/APVD

D
C
B
A

D
C
B
A

1 2 3 4 5 6 7 8