



ELEVATION LAYOUT
CURBSIDE

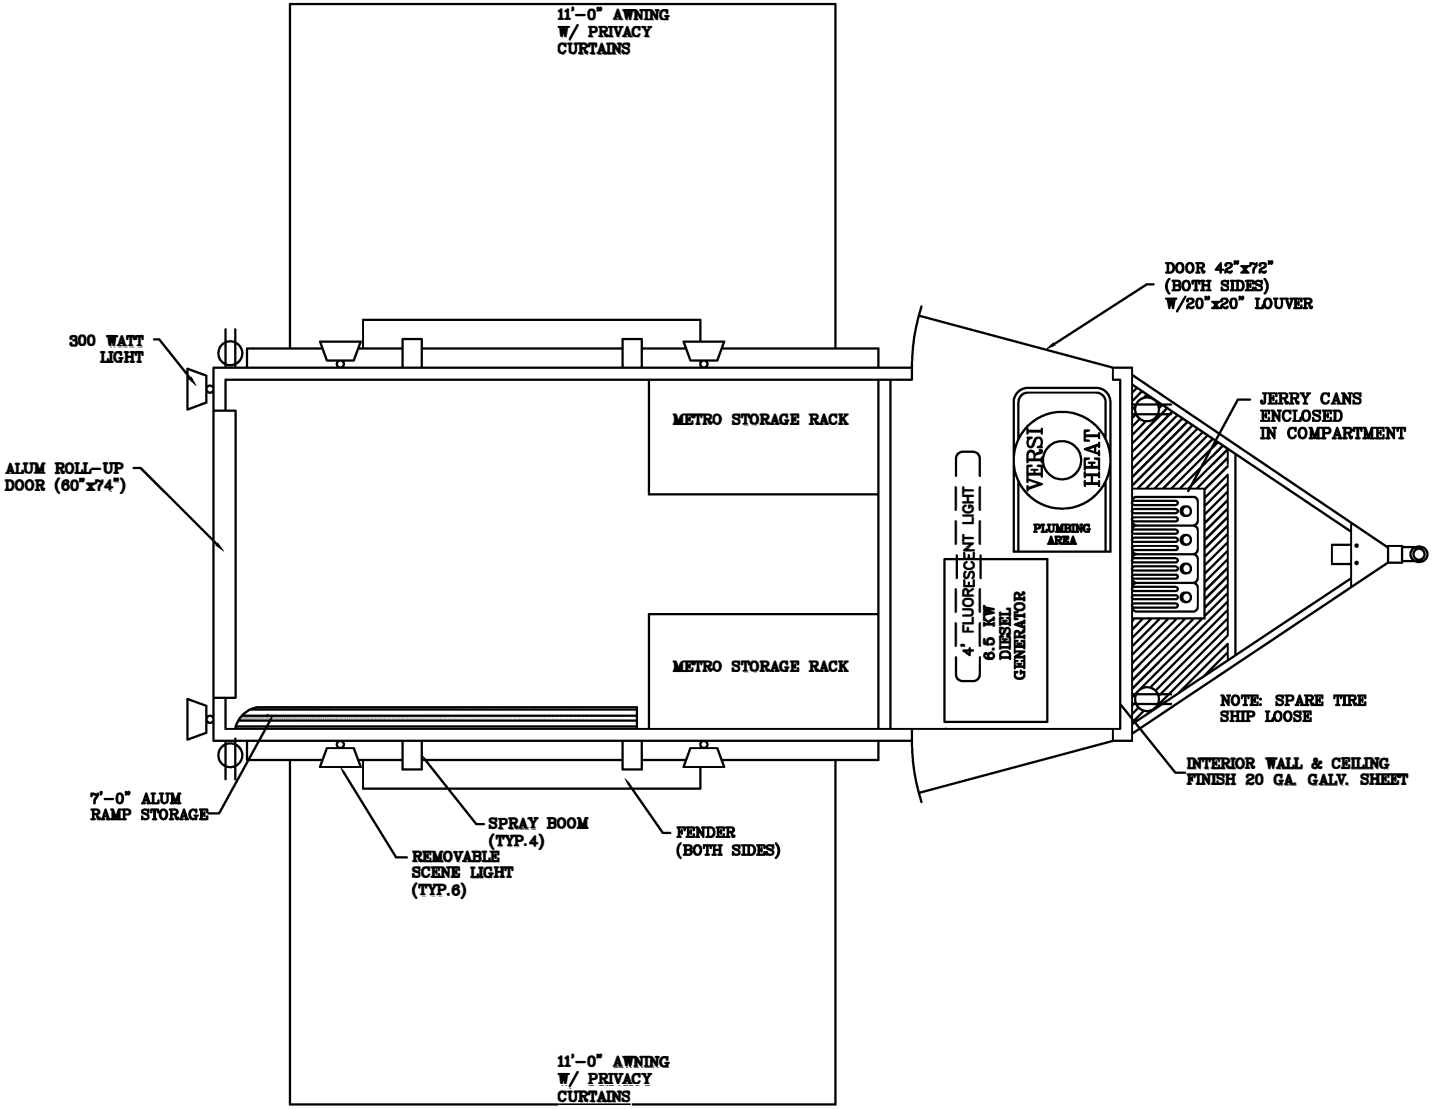

FLOOR PLAN LAYOUT

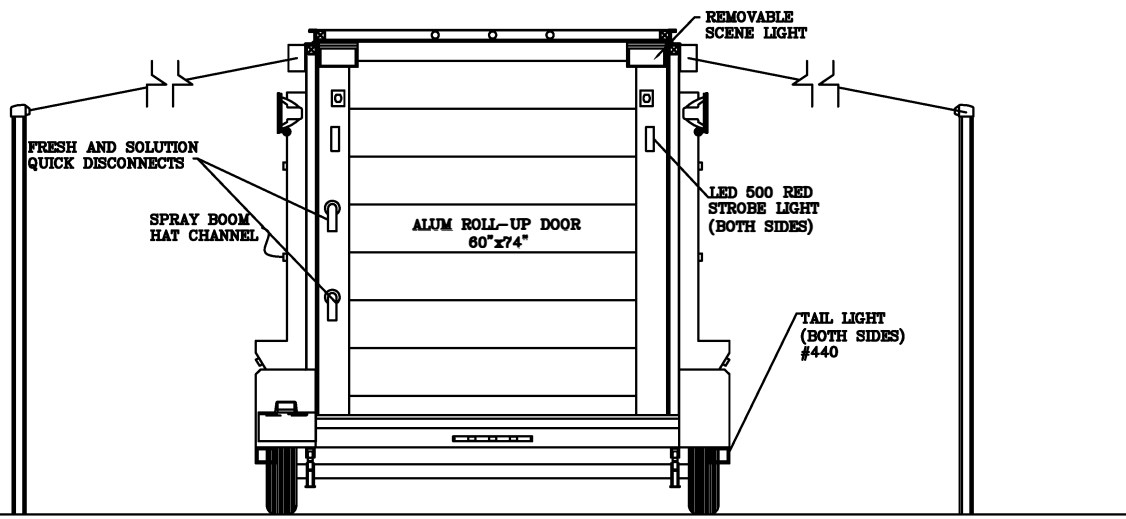

ELEVATION LAYOUT
REAR SIDE

THIS DRAWING IS THE PROPERTY OF ACS. IT SHALL NOT BE COPIED OR
DUPLICATED AND SHALL NOT BE SUBMITTED TO OUTSIDE PARTIES
WITHOUT THE CONSENT OF ACS. - DO NOT SCALE THIS DRAWING.